


제 명 : 무대평면도 1
 DATE : 2016 / 03
 SCALE
 1:60

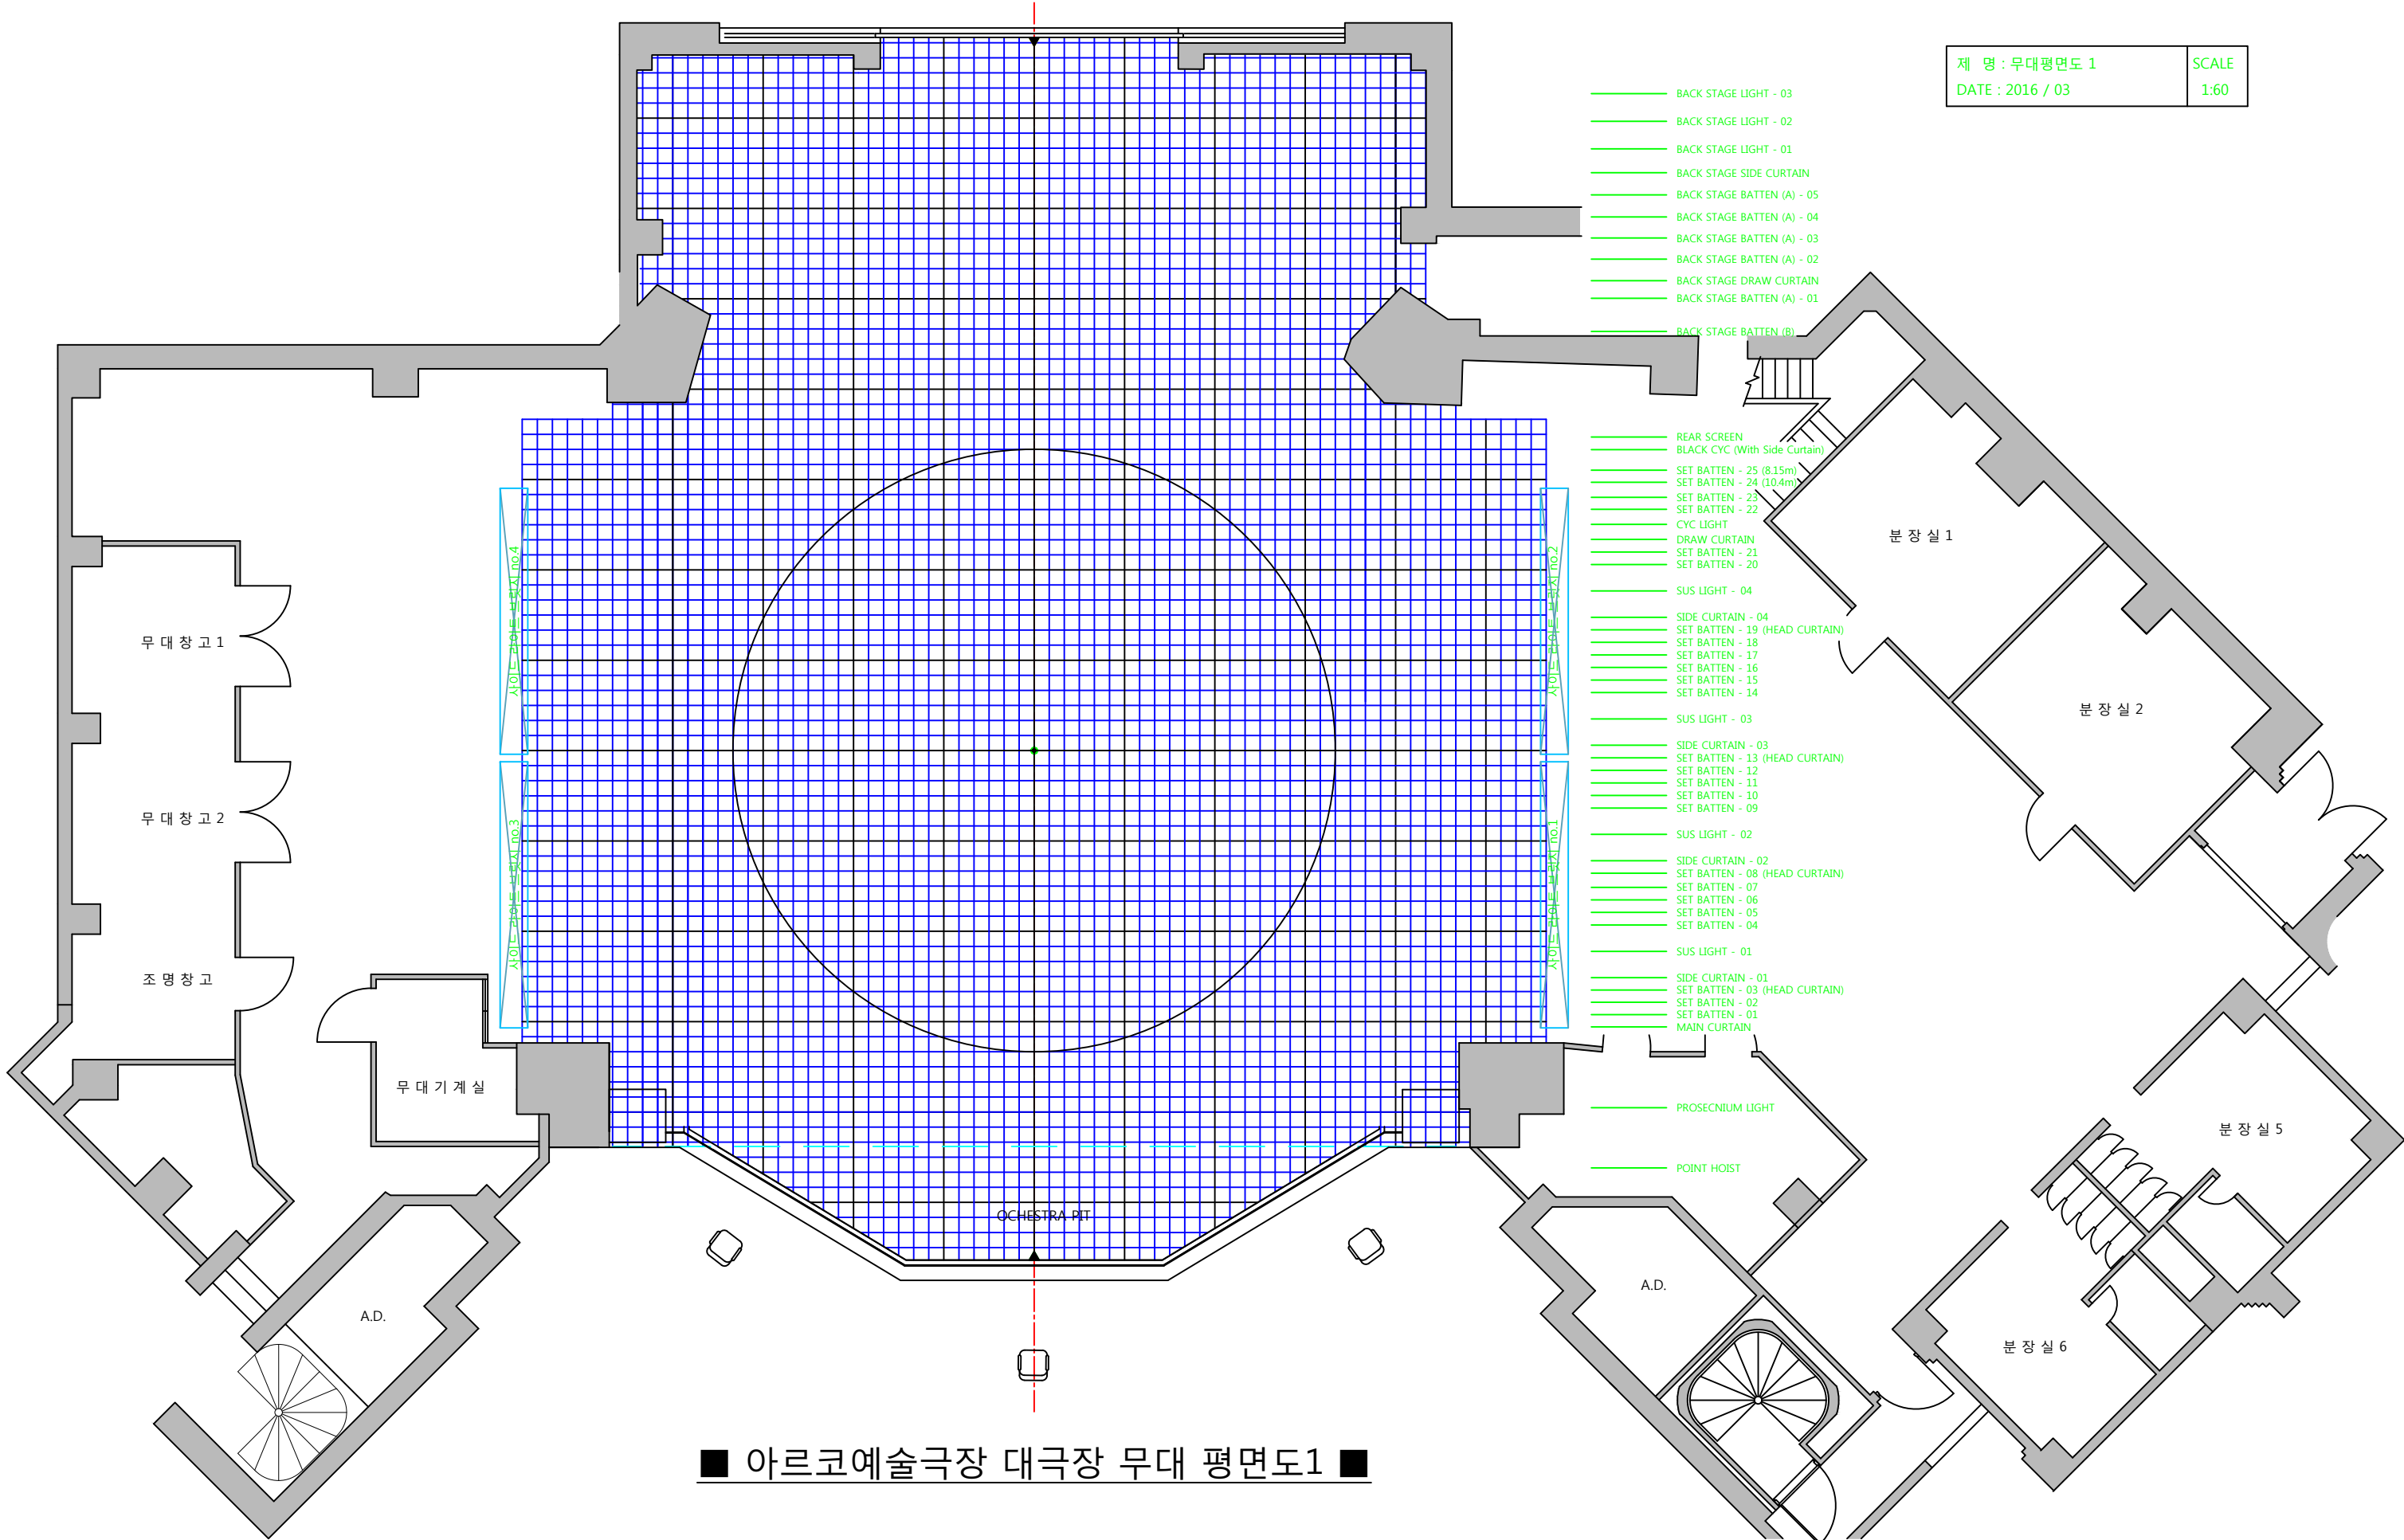


- BACK STAGE LIGHT - 03
- BACK STAGE LIGHT - 02
- BACK STAGE LIGHT - 01
- BACK STAGE SIDE CURTAIN
- BACK STAGE BATTEN (A) - 05
- BACK STAGE BATTEN (A) - 04
- BACK STAGE BATTEN (A) - 03
- BACK STAGE BATTEN (A) - 02
- BACK STAGE DRAW CURTAIN
- BACK STAGE BATTEN (A) - 01
- BACK STAGE BATTEN (B)

- REAR SCREEN
- BLACK CYC (With Side Curtain)
- SET BATTEN - 25 (8.15m)
- SET BATTEN - 24 (10.4m)
- SET BATTEN - 23
- SET BATTEN - 22
- CYC LIGHT
- DRAW CURTAIN
- SET BATTEN - 21
- SET BATTEN - 20
- SUS LIGHT - 04
- SIDE CURTAIN - 04
- SET BATTEN - 19 (HEAD CURTAIN)
- SET BATTEN - 18
- SET BATTEN - 17
- SET BATTEN - 16
- SET BATTEN - 15
- SET BATTEN - 14
- SUS LIGHT - 03
- SIDE CURTAIN - 03
- SET BATTEN - 13 (HEAD CURTAIN)
- SET BATTEN - 12
- SET BATTEN - 11
- SET BATTEN - 10
- SET BATTEN - 09
- SUS LIGHT - 02
- SIDE CURTAIN - 02
- SET BATTEN - 08 (HEAD CURTAIN)
- SET BATTEN - 07
- SET BATTEN - 06
- SET BATTEN - 05
- SET BATTEN - 04
- SUS LIGHT - 01
- SIDE CURTAIN - 01
- SET BATTEN - 03 (HEAD CURTAIN)
- SET BATTEN - 02
- SET BATTEN - 01
- MAIN CURTAIN

- PROSCENIUM LIGHT
- POINT HOIST

■ 아르코예술극장 대극장 무대 평면도1 ■

제 명 : 무대평면도 2
 DATE : 2016 / 03
 SCALE
 1:60

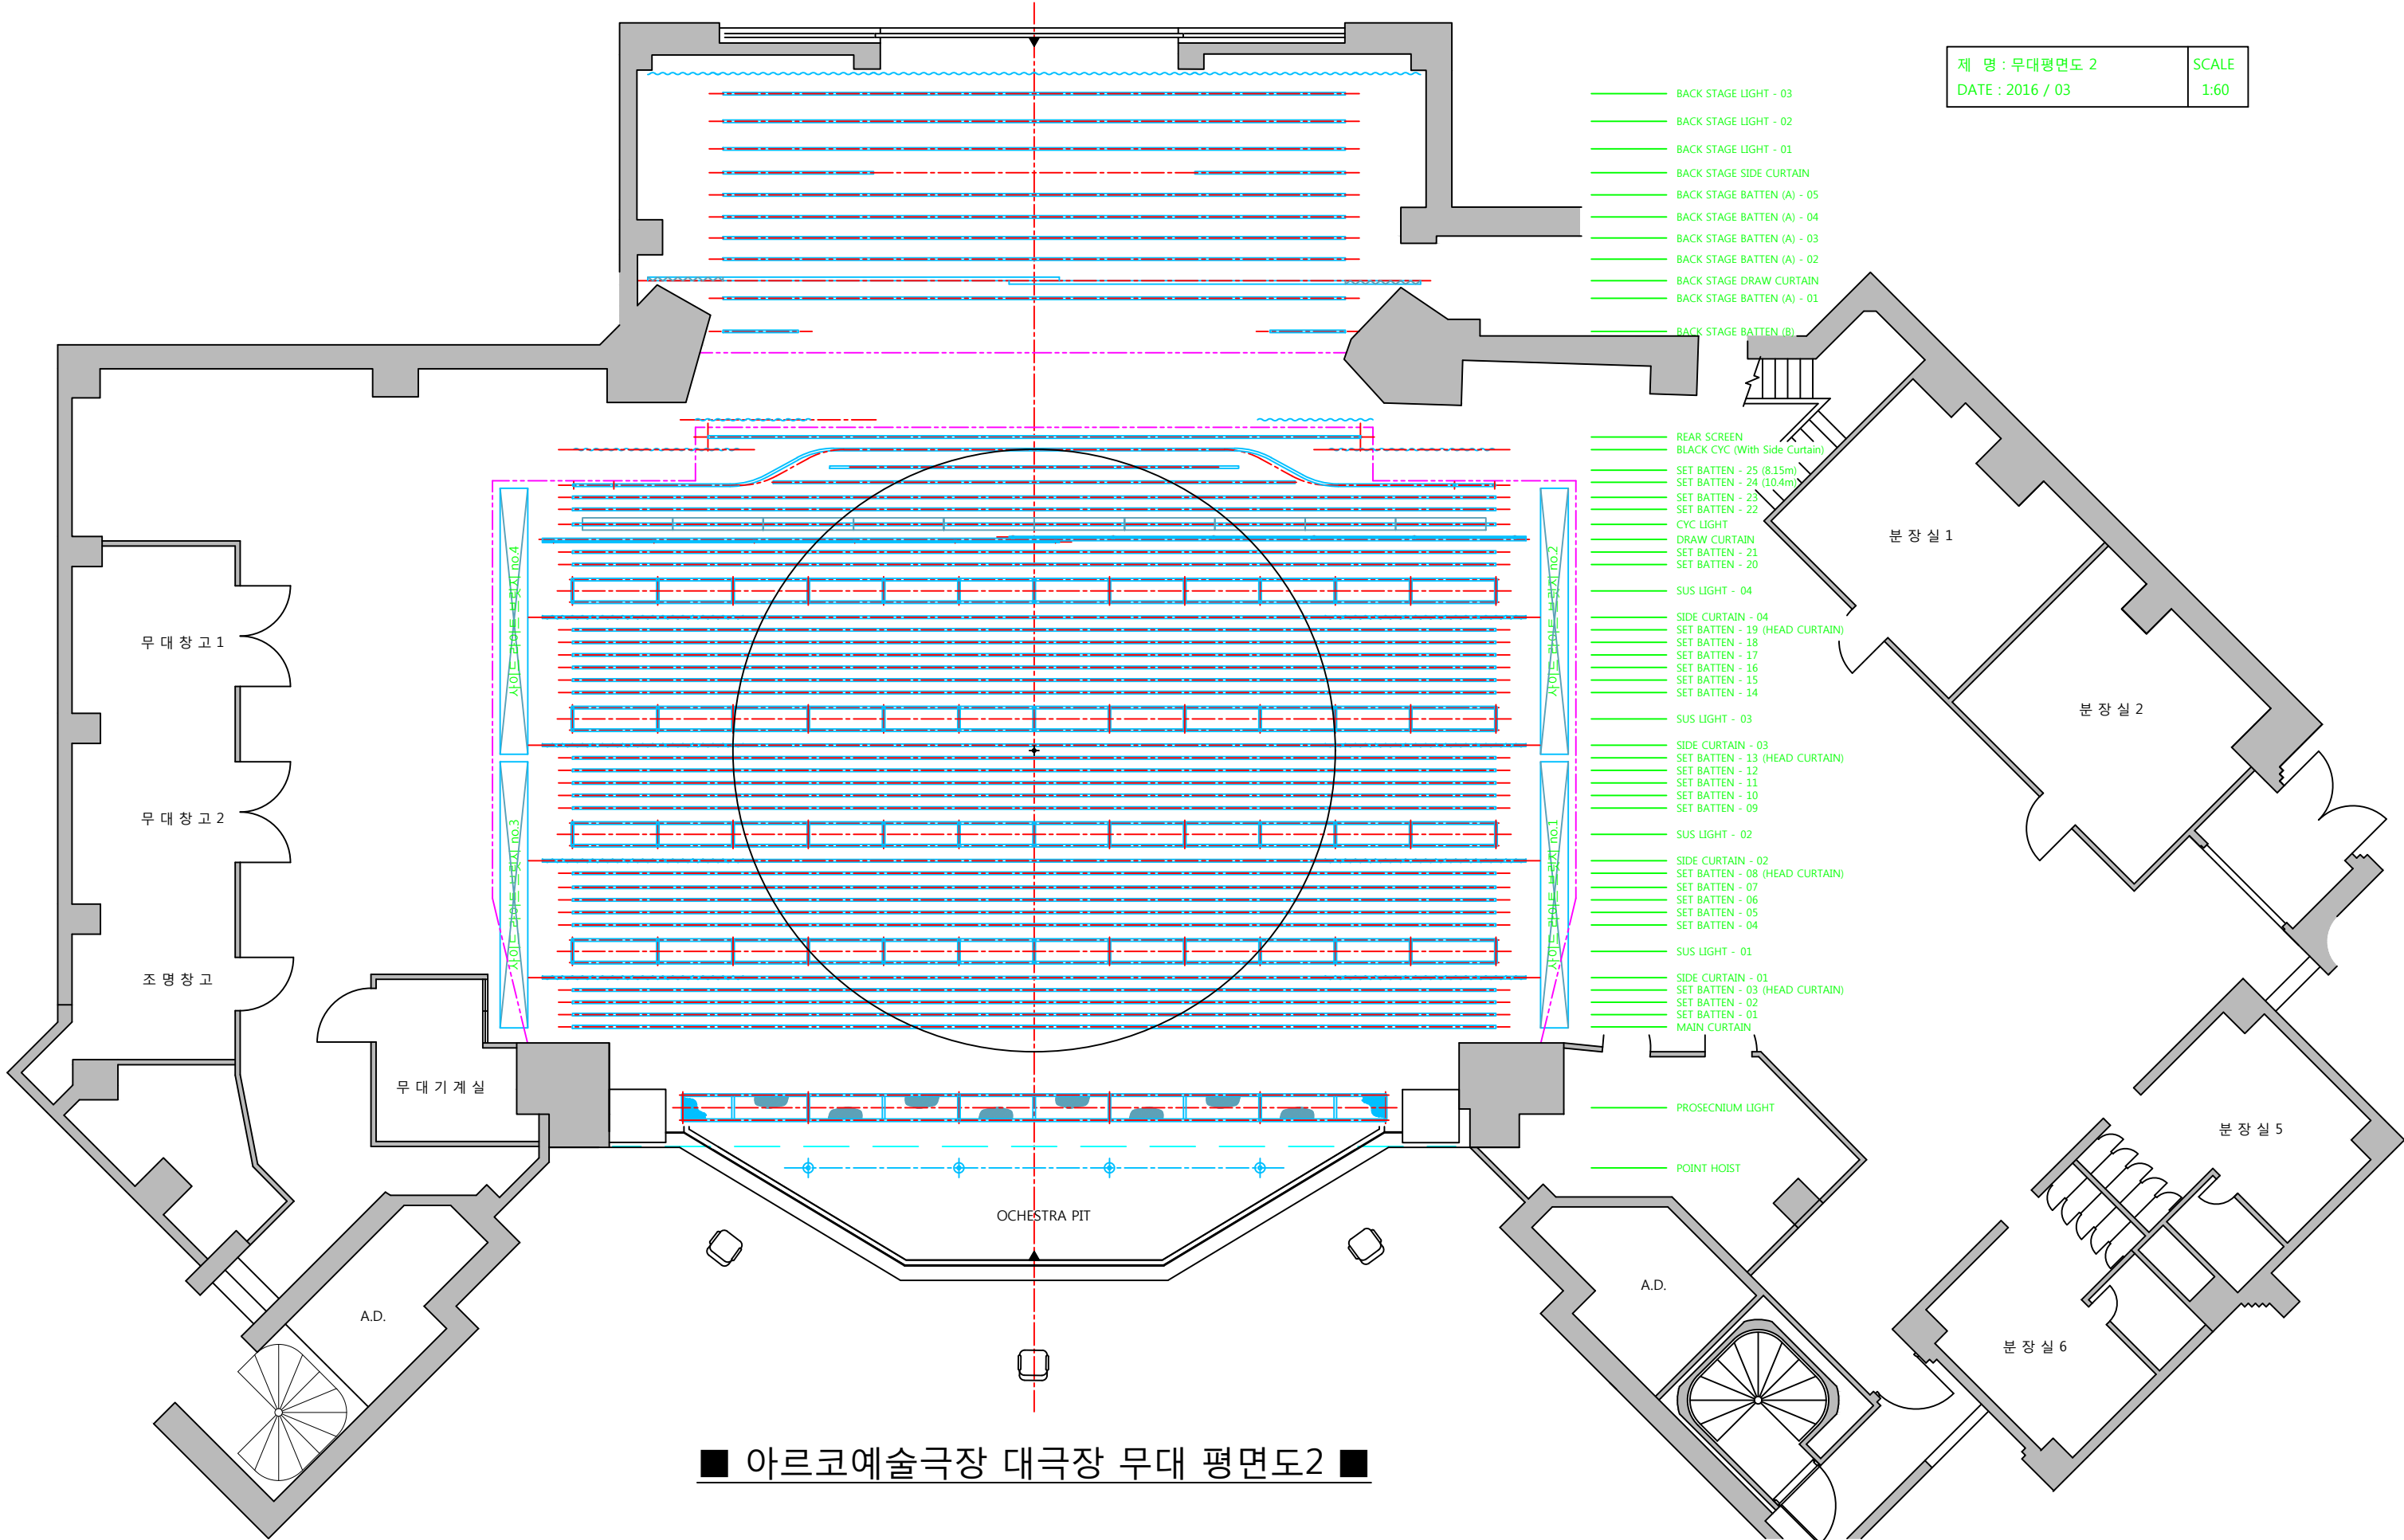

■ 아르코예술극장 대극장 무대 평면도2 ■