


아르코 꿈밭극장 조명회로도 (상부)


ARKO Kkumbat Theater Light Circuit Plan

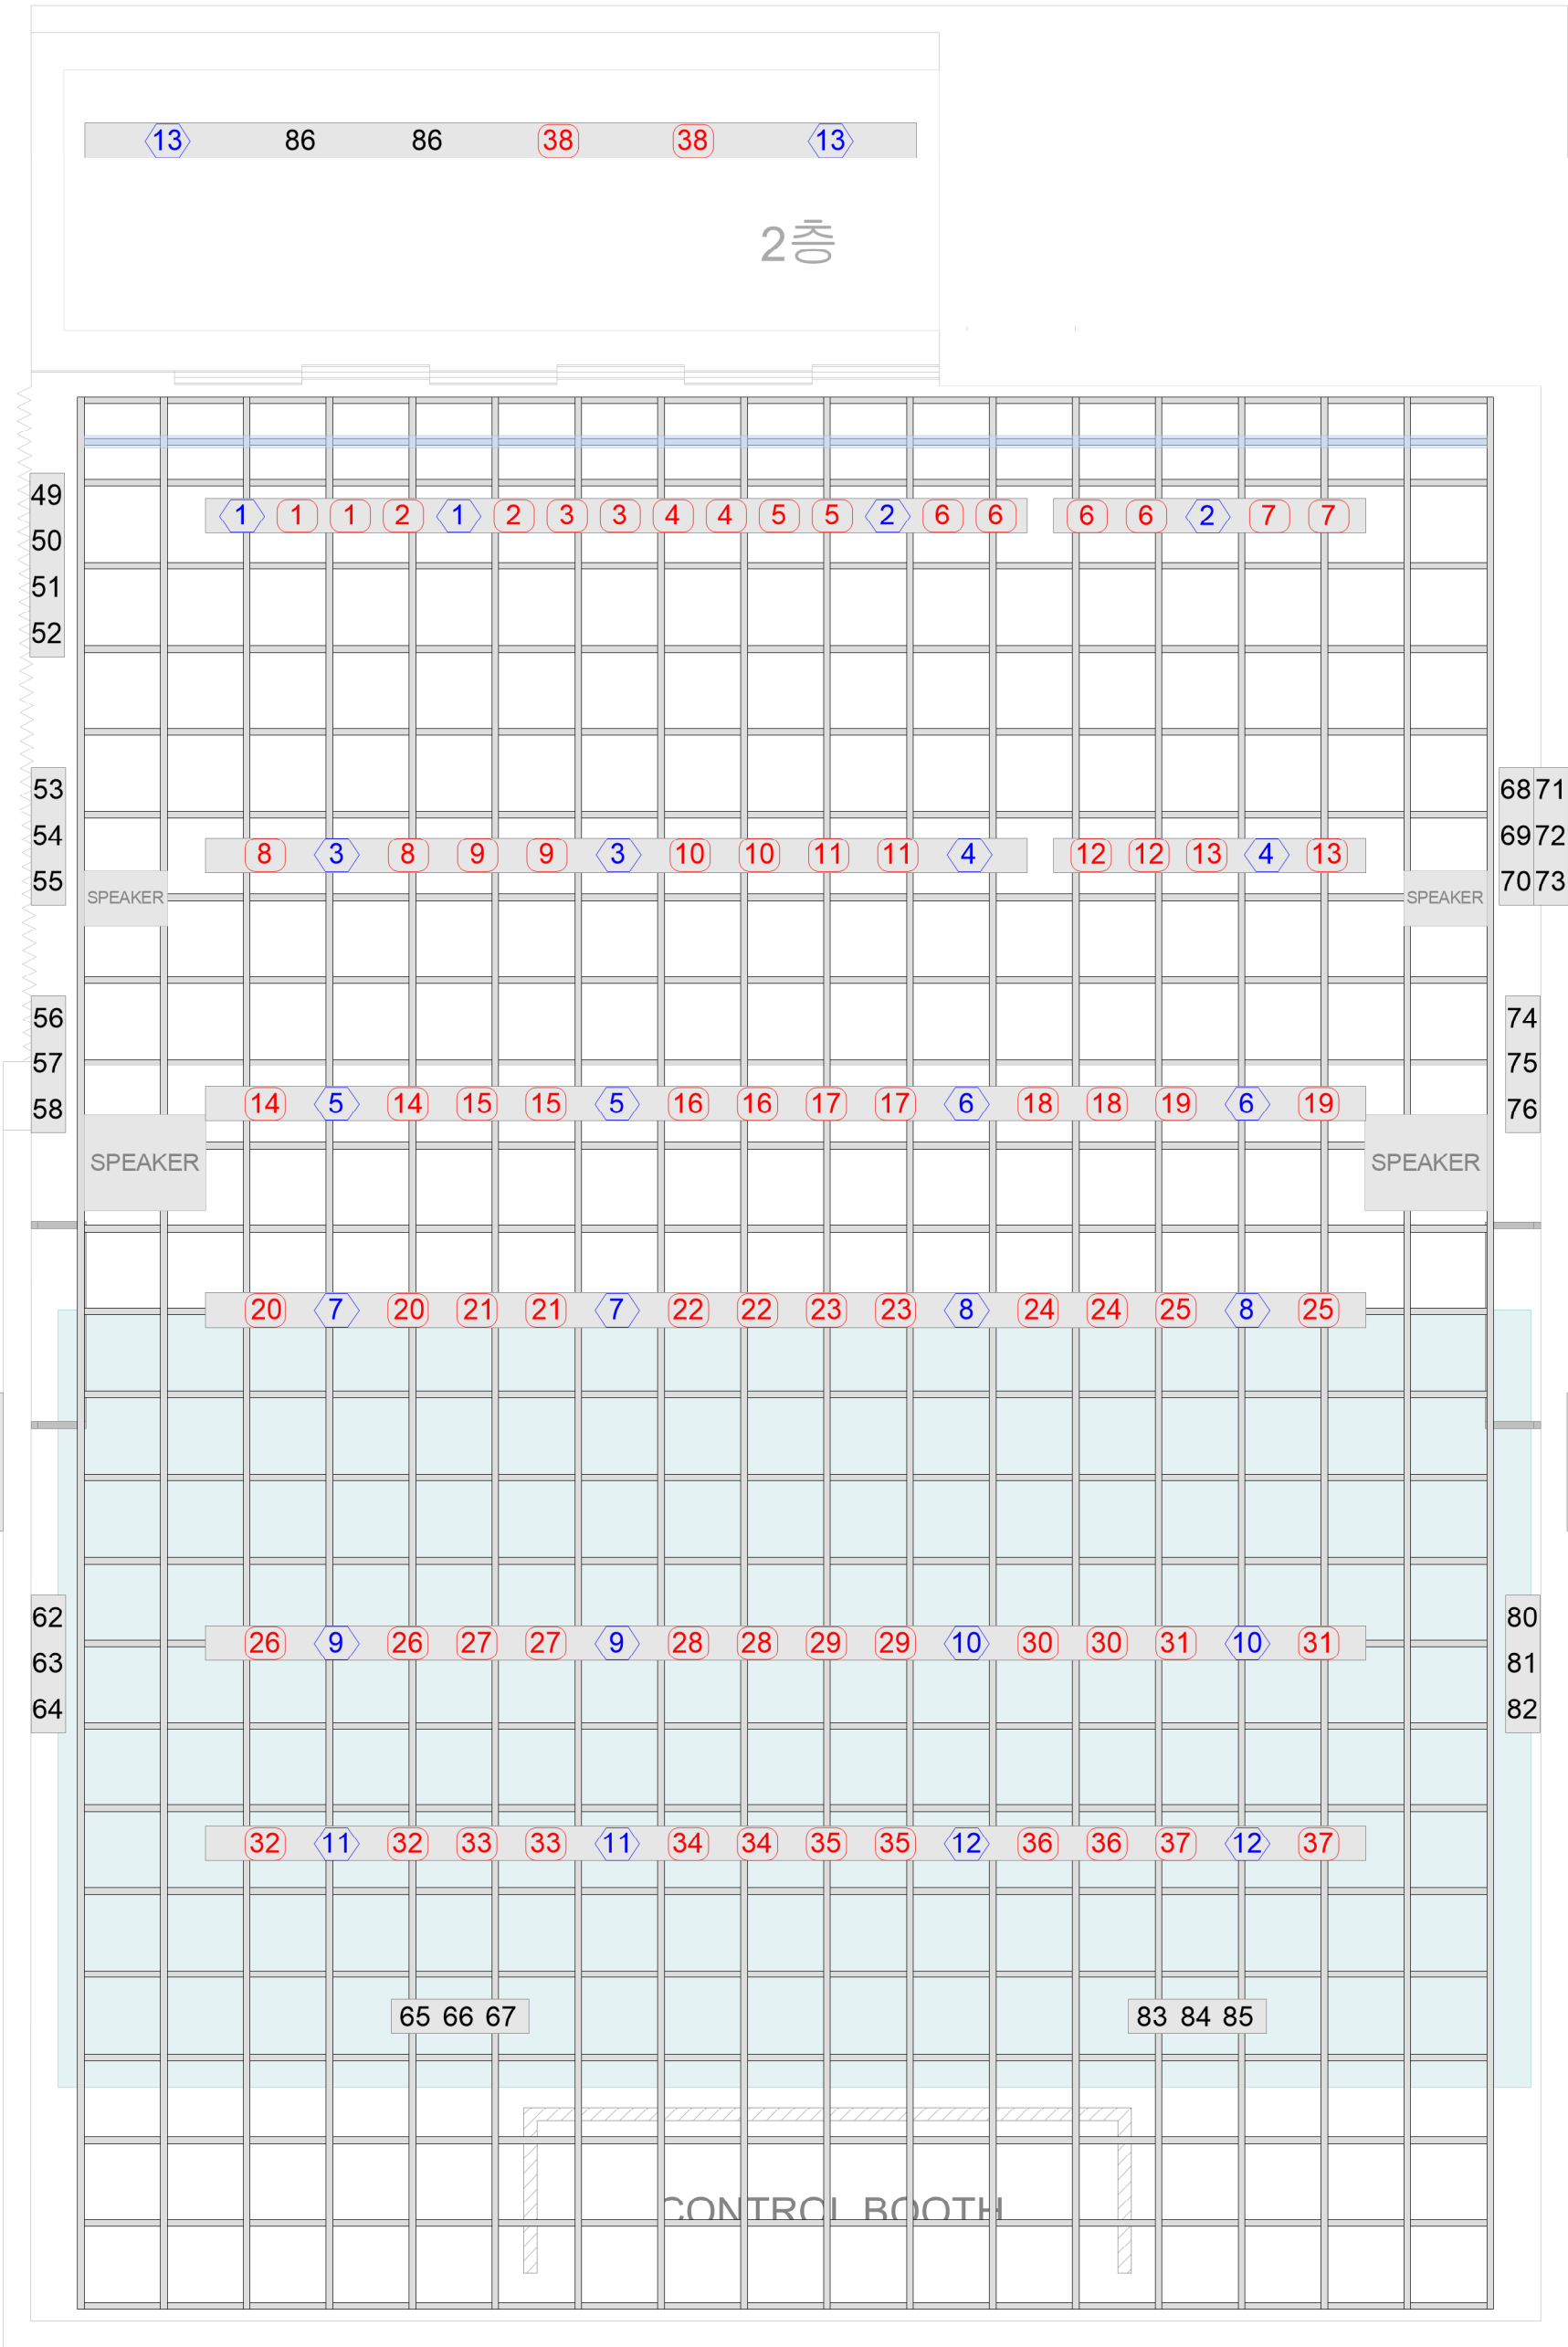

Symbol		Note	Title Box	
	Light Duct	-Dimmer Quantity : 98ea (RD : 48ea, RD/DIM : 50ea) -Auditorium Number : 97~101 -Stage Size : 4.8m(H) x 5m(D) x 10m(W) -Grid Size : 600 x 600 (mm) -Pipe ϕ : 480mm	Company	DAEHAKRO ARTS THEATER
	Light Wall Pocket		Theater	ARKO Kkumbat Theater
	Auditorium Light		Title	Light Circuit Plan
	Auditorium		Scale	None
	Curtain Rail		Drawn by	Lighting Team Stage Management Department
	Green Number		Version	2026.09.11.
	Duplicate Number			
	Pocket Circuit Number			
	Grid Number			
	RD Number			
	DMX Number			
	LAN Number			

아르코 꿈밭극장 조명회로도 (하부 및 객석)

ARKO Kkumbat Theater Light Circuit Plan

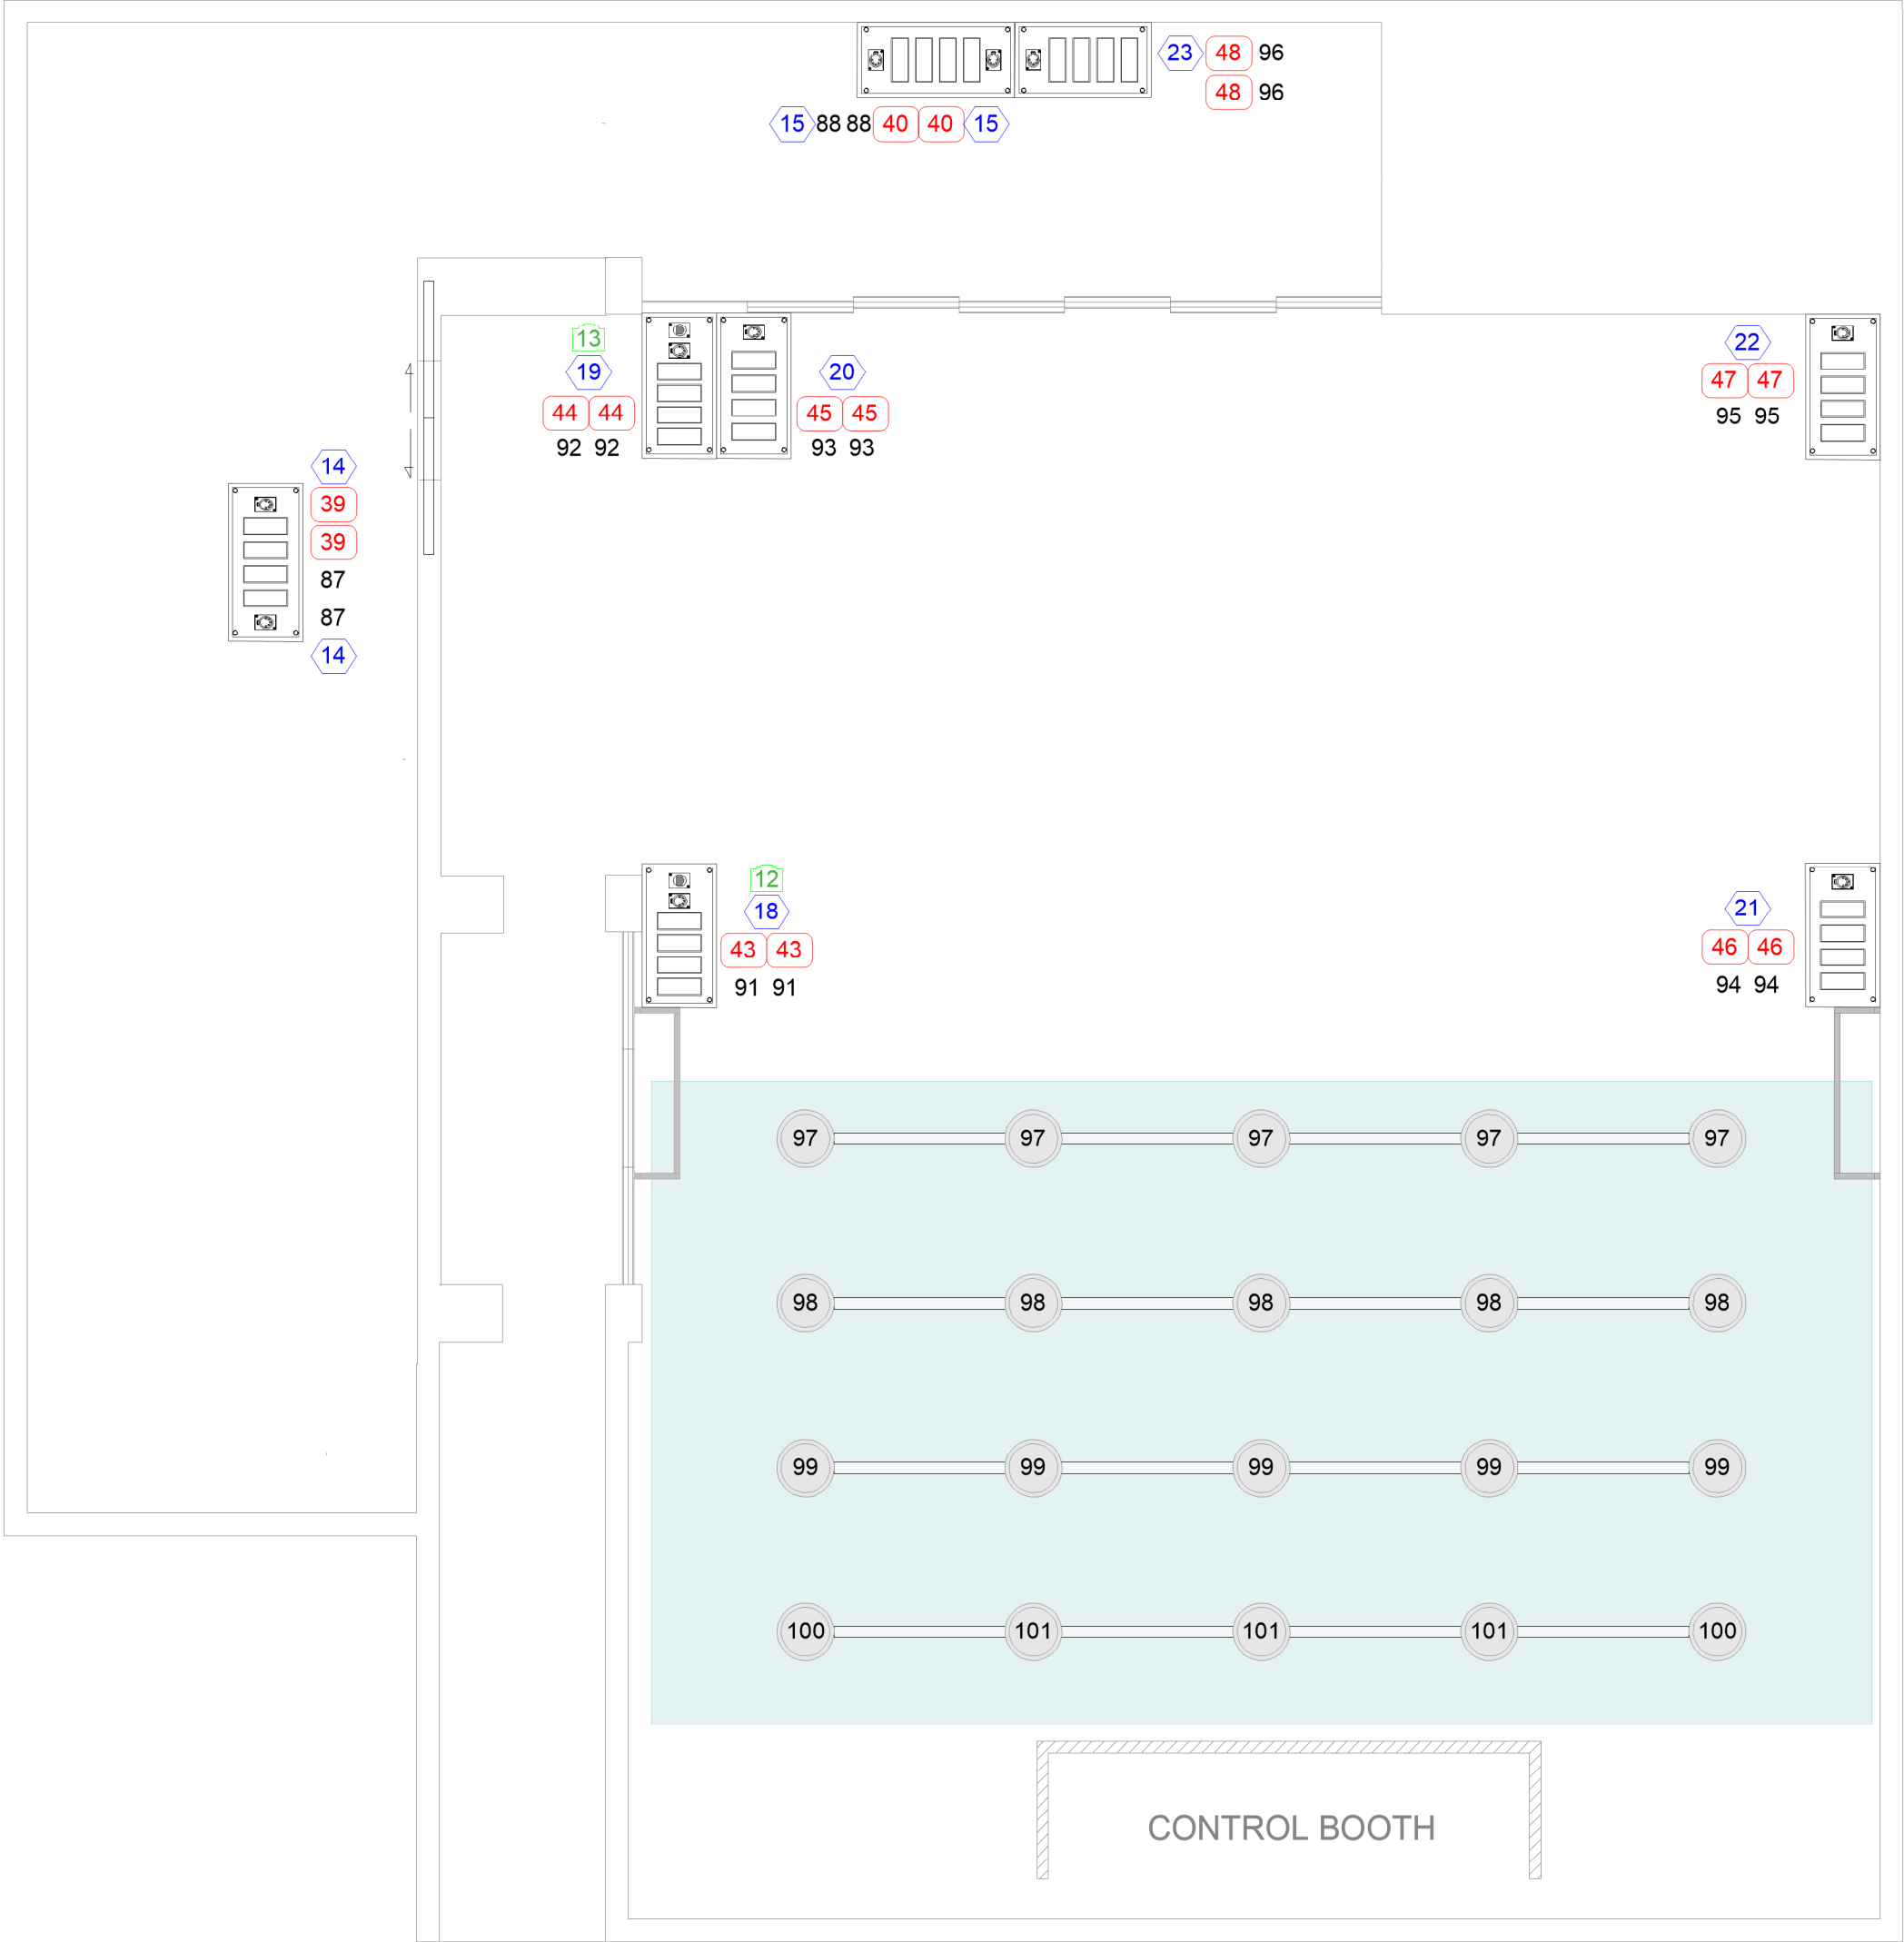

Symbol		Note	Title Box	
	Light Duct	-Dimmer Quantity : 98ea (RD : 48ea, RD/DIM : 50ea) -Auditorium Number : 97~101 -Stage Size : 4.8m(H) x 5m(D) x 10m(W) -Grid Size : 600 x 600 (mm) -Pipe ϕ : 480mm	Company	DAEHAKRO ARTS THEATER
	Light Wall Pocket		Theater	ARKO Kkumbat Theater
	Auditorium Light		Title	Light Circuit Plan
	Auditorium		Scale	None
	Curtain Rail		Drawn by	Lighting Team Stage Management Department
			Version	2026.09.11.