

NOTES:

REVISION:


DRAWN BY:
MECH:
LIGHT:
SOUND:
ELEC:
CHECKED BY:
DESIGNED BY:
APPROVED BY:

NAME OF TITLE: 아르코꿈발극장

NAME OF DRAWING:
SCALE: NONE DATE:

DRAWING NO:
SHEET NO:

무대조명장치 단면배치도-1

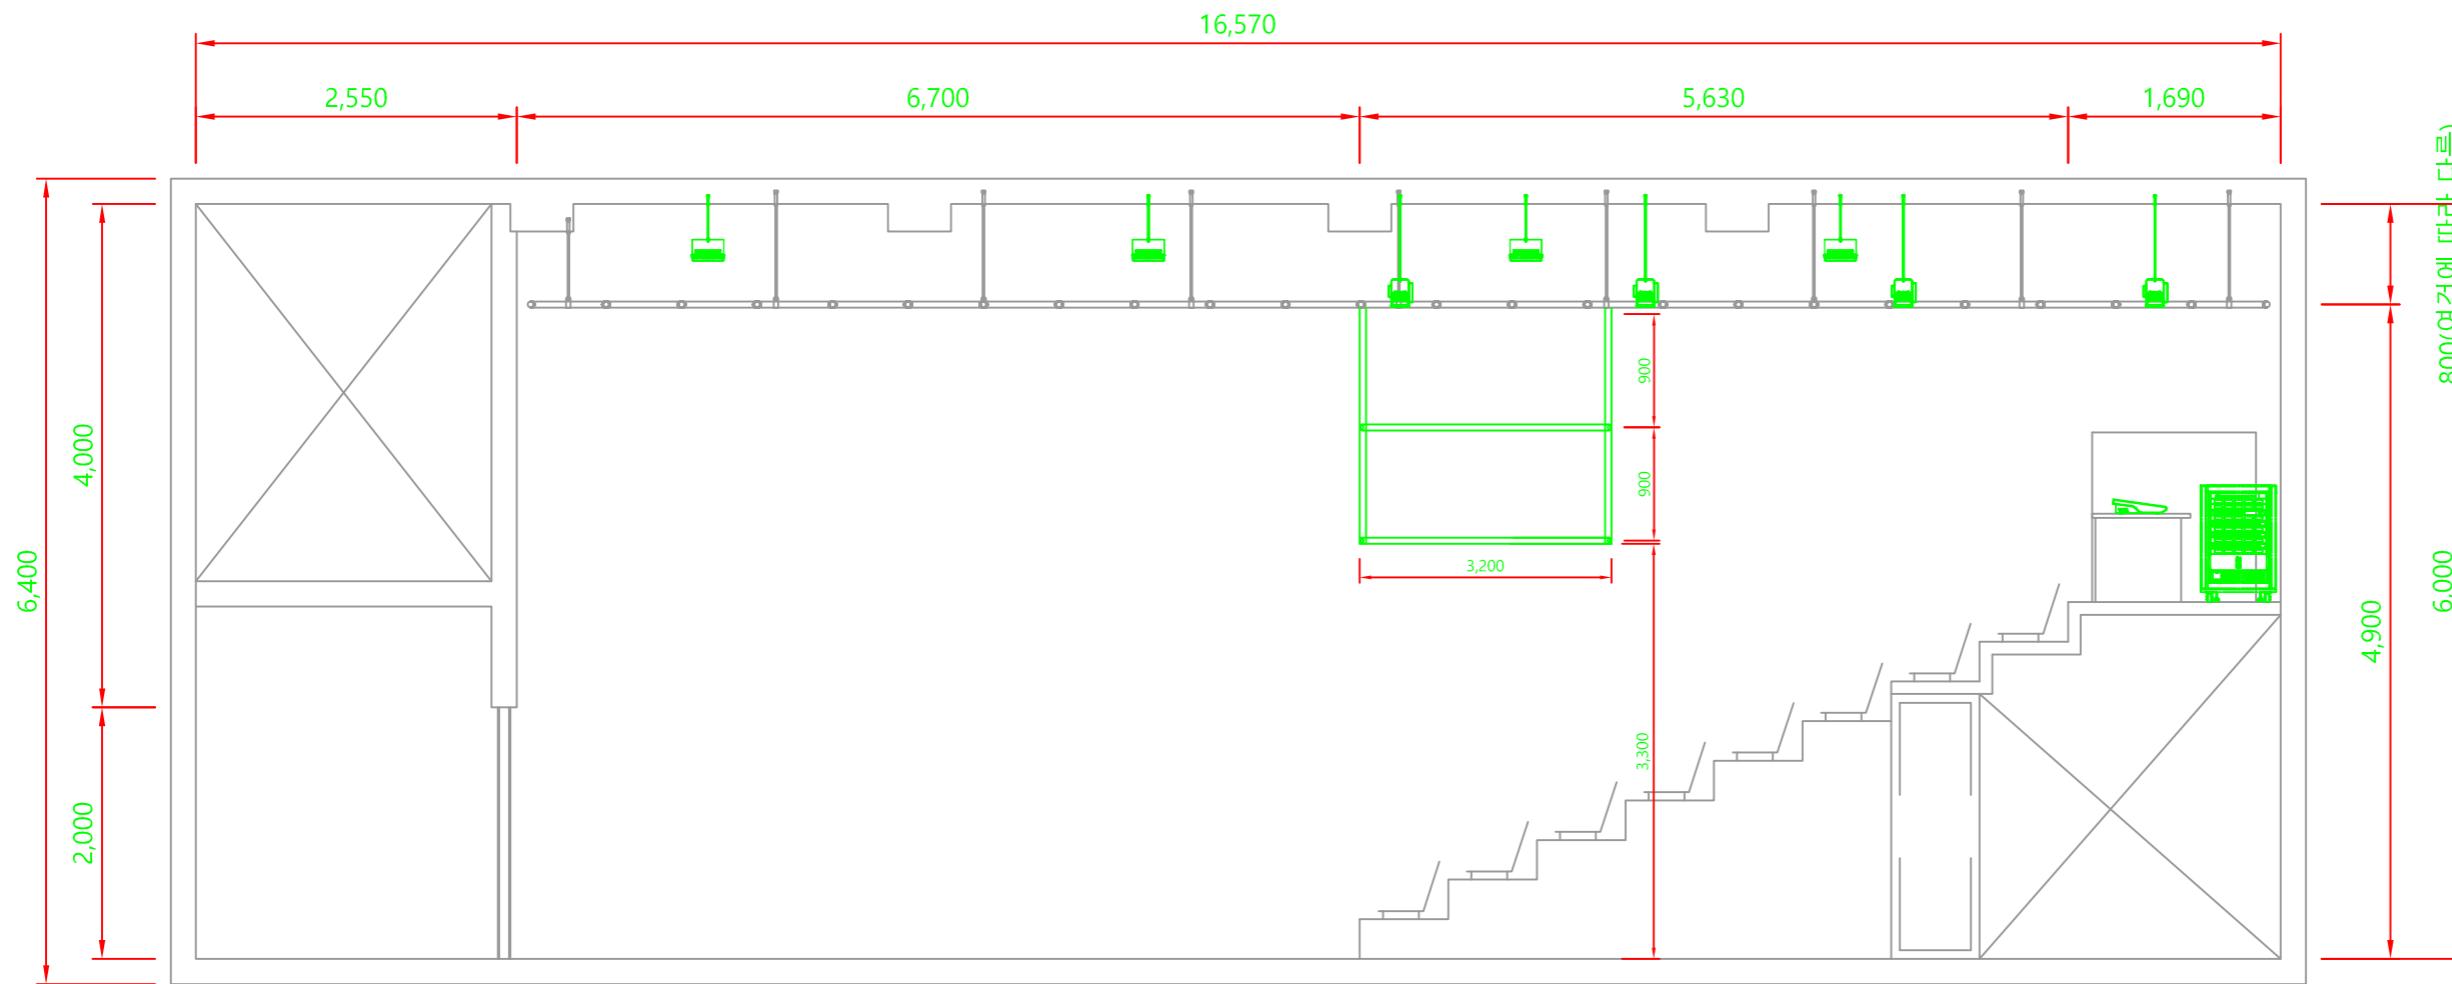

NOTES

REVISION

DRAWN BY
MECH.
LIGHT.
SOUND.
ELEC.
CHECKED BY
DESIGNED BY
APPROVED BY

NAME OF TITLE
아르코꿈발극장

NAME OF DRAWING
SCALE NONE DATE

DRAWING NO
SHEET NO


무대조명장치 단면배치도-2



NOTES

Architectural floor plan showing dimensions and a highlighted area. The total width is 16,570. Key dimensions include 1,690, 5,630, 6,700, and 2,550. A blue circle highlights a section with a width of 1,650. The height of the building is 6,400, with a 2,000 offset from the ground level. The building is 4,900 units wide at the base and 6,000 units wide at the top. A red line indicates a variable height of 800 units from the ground level.

※ 공조설비, 소방설비 등에 의해 다소 다를 수 있음

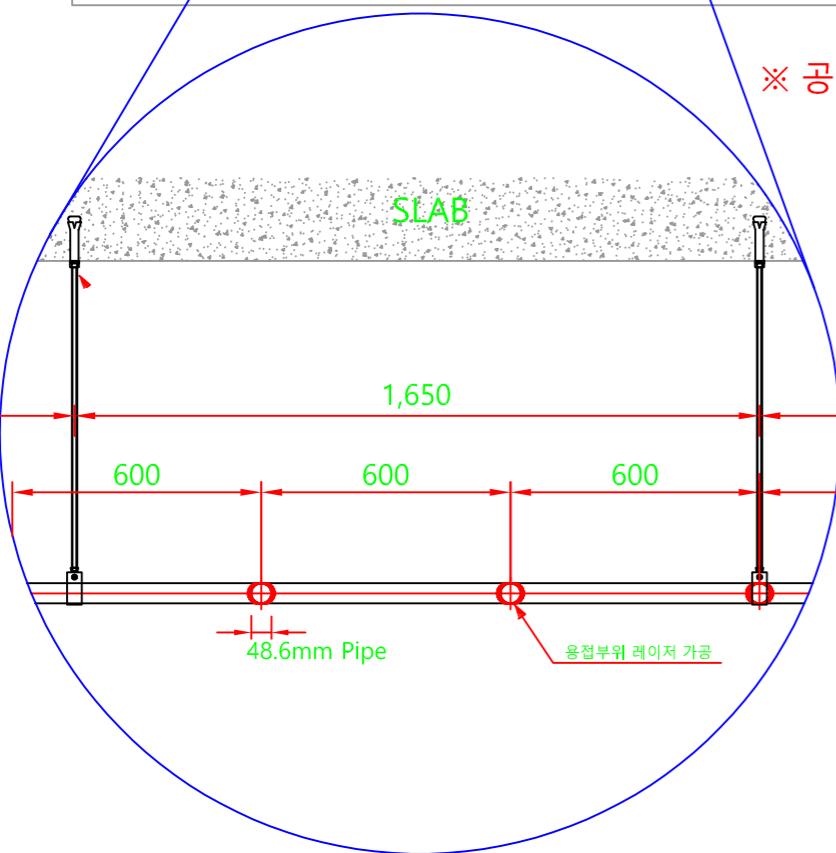

무대조명장치 단면배치도-3


DRAWN BY _____
MECH: _____
LIGHT: _____
SOUND: _____
ELEC: _____
CHECKED BY _____
DESIGNED BY _____

APPROVED BY _____

NAME OF TITLE

NAME OF DRAWING

DRAWING NO
<hr/>
SHEET NO

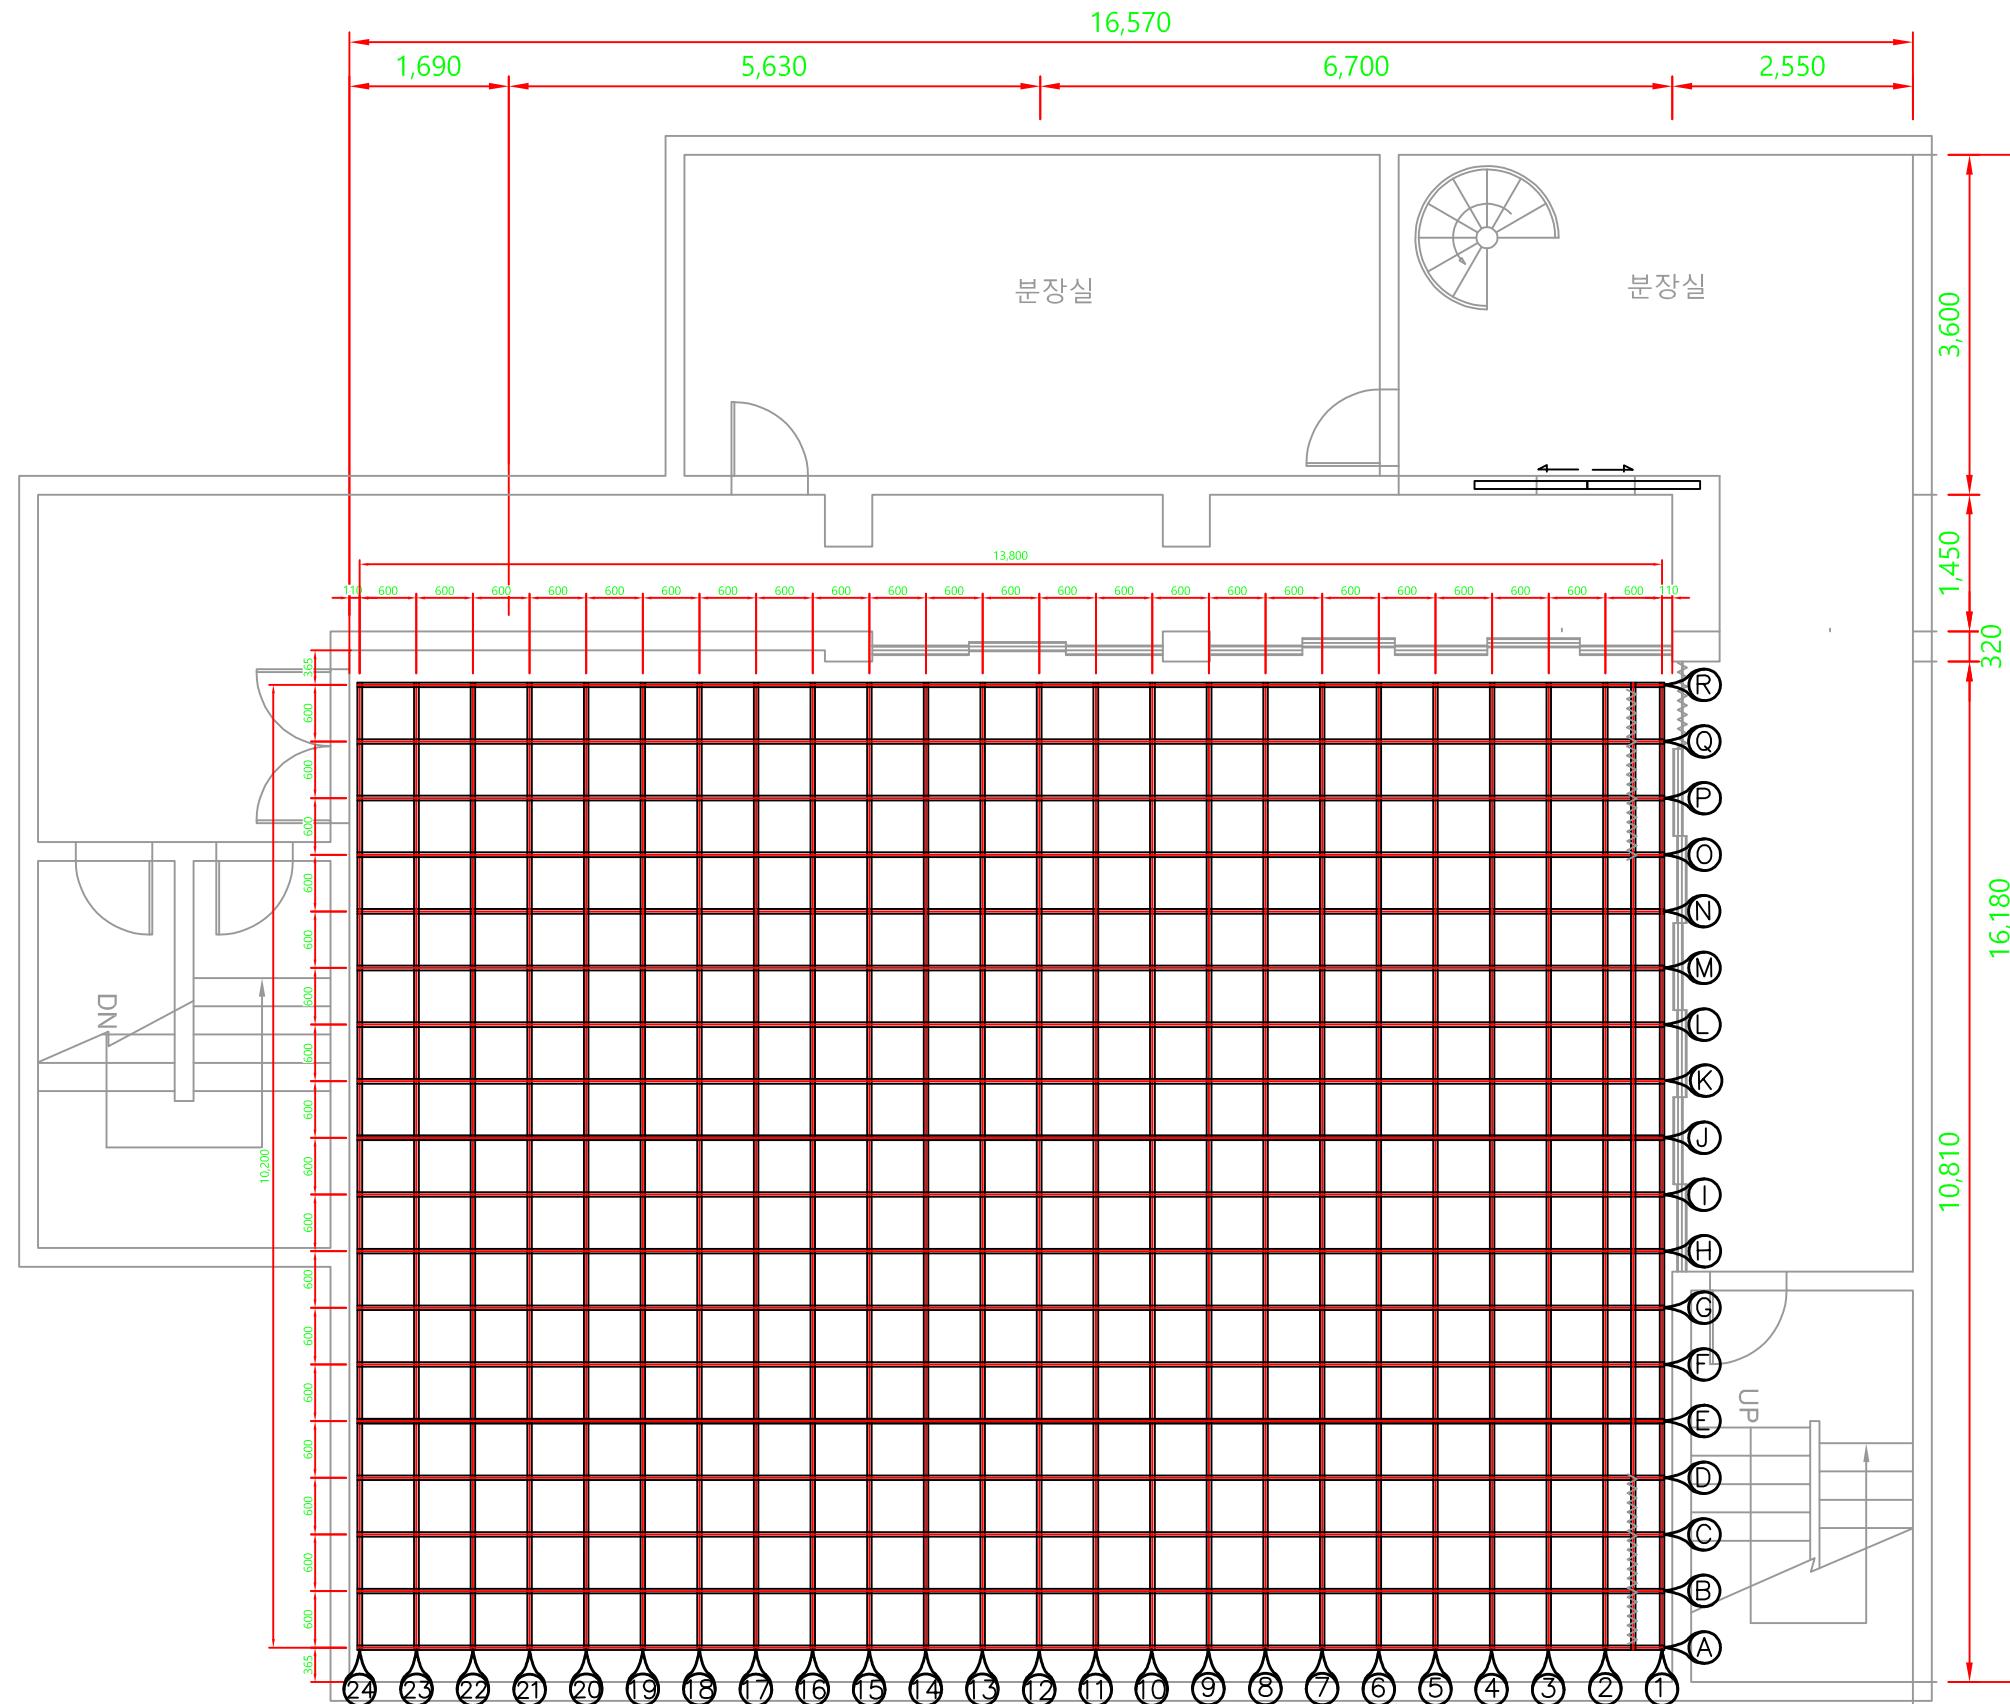

무대조명 그리드 평면배치도



NOTES

REVISION


DRAWN BY
MECH:
LIGHT:
SOUND:
ELEC:
CHECKED BY:
DESIGNED BY:
APPROVED BY:

NAME OF TITLE
아르코꿈발극장

NAME OF DRAWING
SCALE NONE DATE

DRAWING NO
SHEET NO

상부 회로도

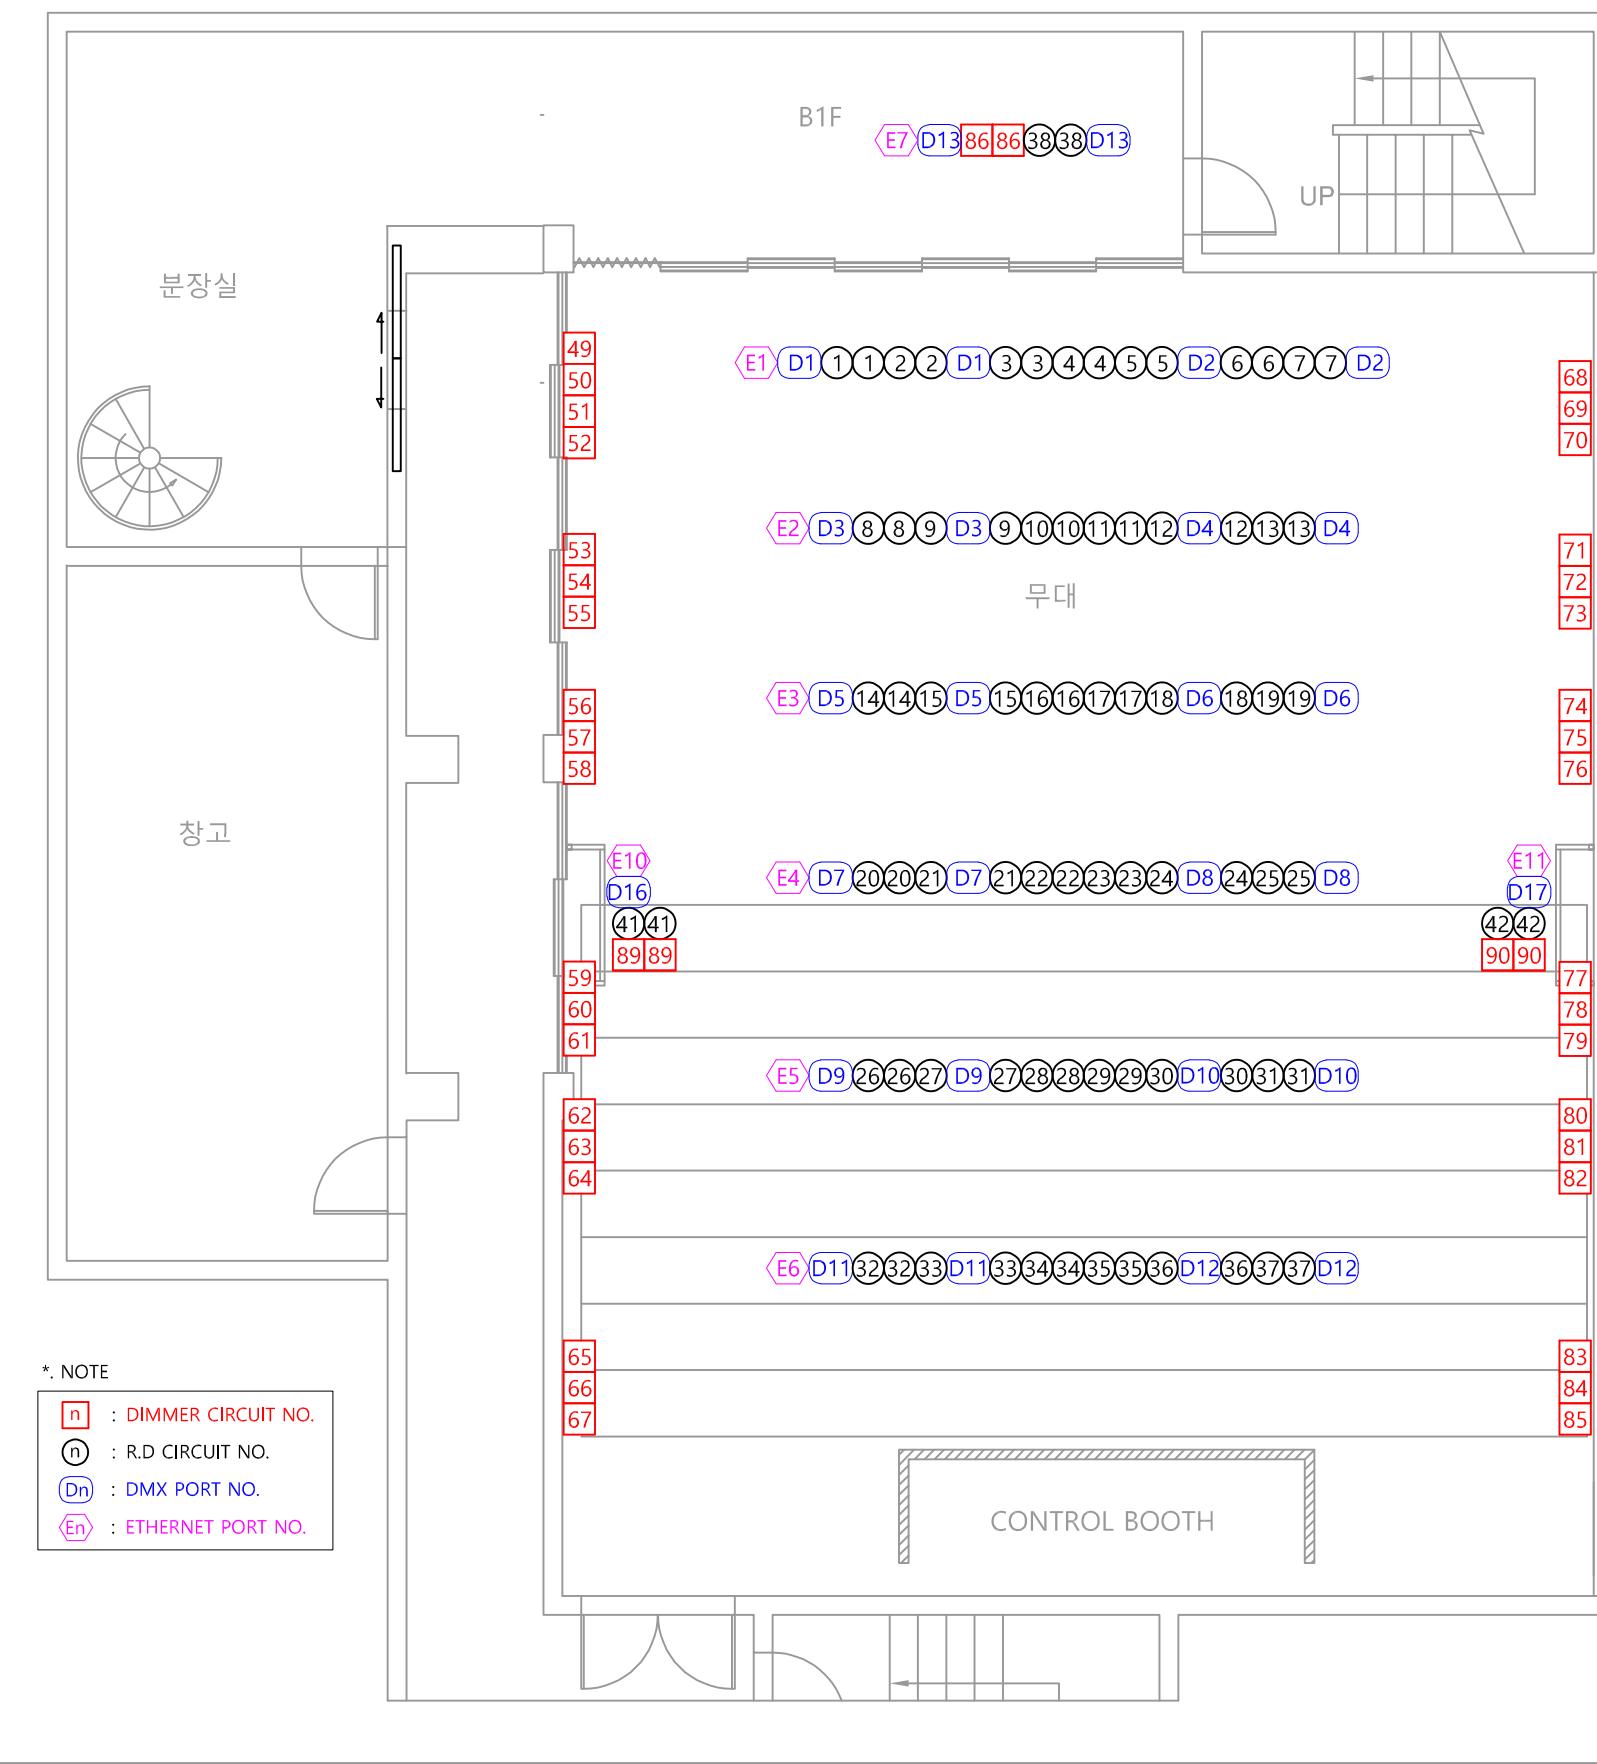

1. 그리드 중앙부는 전부 다이렉트 회로입니다.
2. 측면 커넥터박스에서 디머 회로를 사용할 수 있습니다.
3. 보유한 라인은 아래와 같습니다.
4. 그외 필요한 라인은 단체에서 수급하셔야 합니다.



EXTENDED CABLE - DETAIL

* Note *

"C" TYPE 3P 30A MAIL 3EA - "C" TYPE 3P 30A FEMAIL 3EA
PNCT 4.0SQ*9C - 5.0m
수량 : 11 SET

"C" TYPE 3P 30A MAIL 1EA - "C" TYPE 3P 30A FEMAIL 1EA
PNCT 2.5SQ*3C - 2.0m
수량 : 33 SET

"XLR 5PIN" MAIL 1EA - "XLR 5PIN" FEMAIL 1EA
BELDEN #9841 - 2.0m
수량 : 33 SET

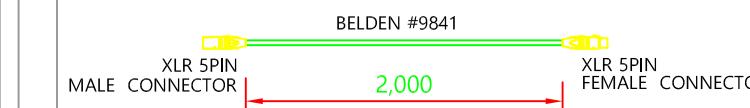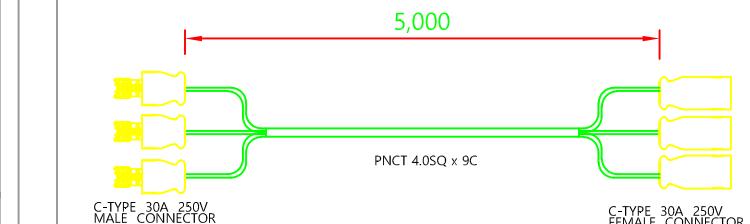

4Kw / circuit

상부 회로도

SCALE : NONE



NOTES

REVISION

DRAWN BY
MECH:
LIGHT:
SOUND:
ELEC:
CHECKED BY:
DESIGNED BY:
APPROVED BY


NAME OF TITLE

NAME OF DRAWING


SCALE: NONE DATE

DRAWING NO.
SHEET NO.


하부 회로도

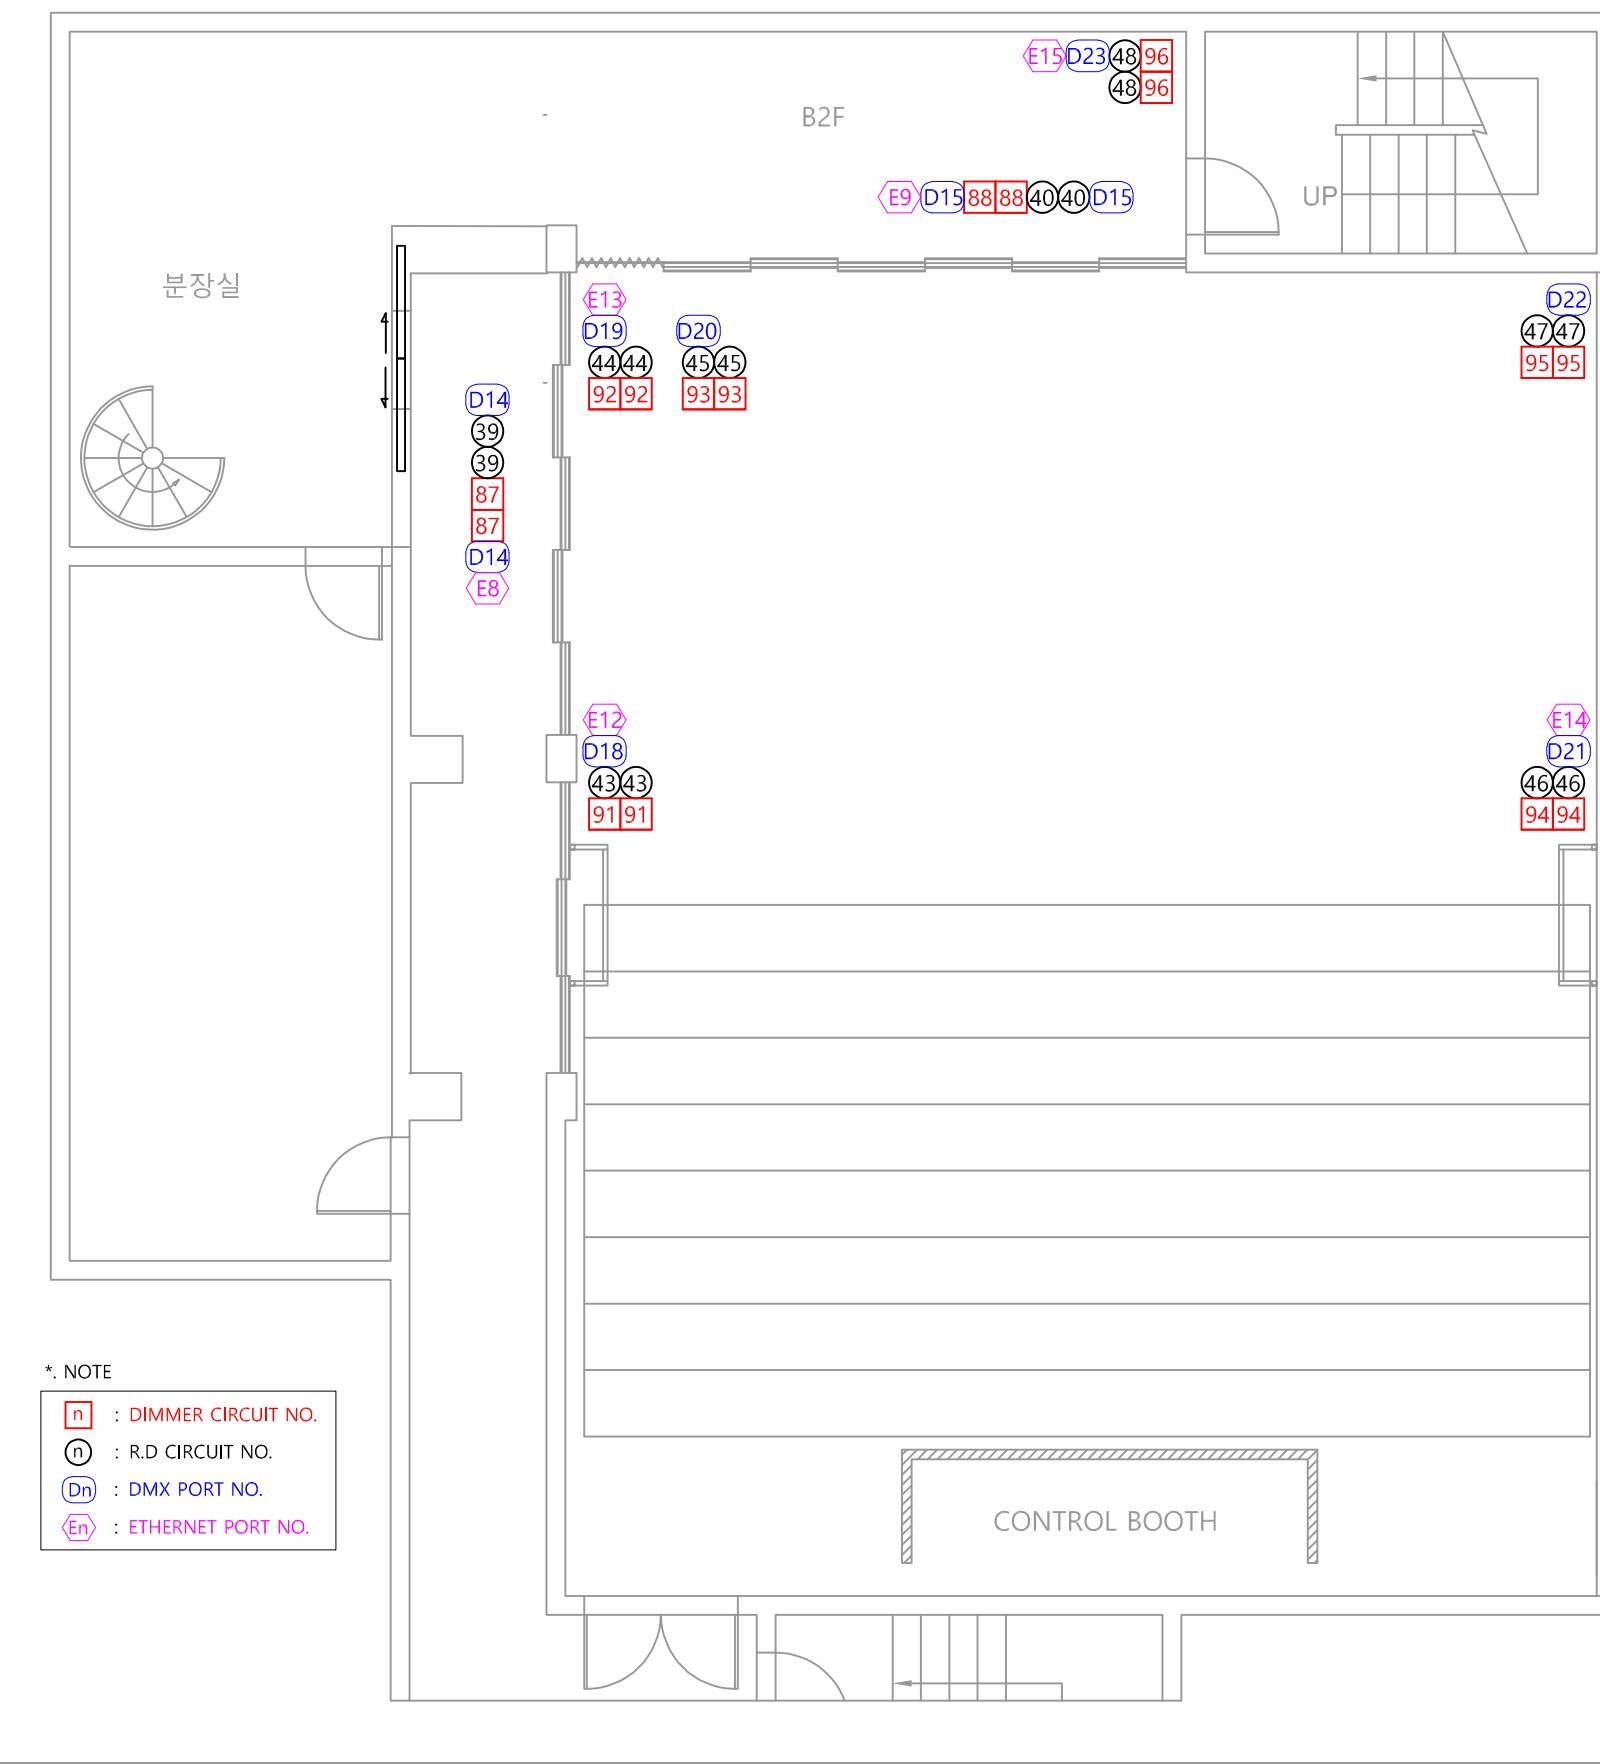

SOURCE FOUR 25°-50°
ZOOM ELLIPSOIDAL SPOTLIGHT

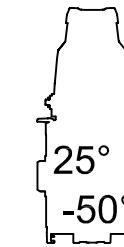


SOURCE FOUR 50°
ELLIPSOIDAL SPOTLIGHT

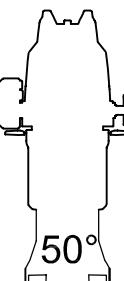

4ea


8ea

SOURCE FOUR 36°
ELLIPSOIDAL SPOTLIGHT

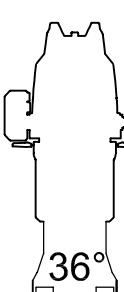


4ea

Marumo Fresnel
650W

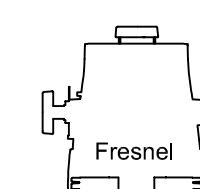




Marumo Plano convex
650W

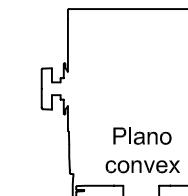

19ea 10ea

하부 회로도

SCALE : NONE

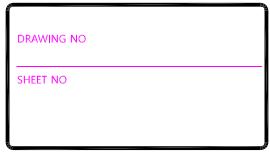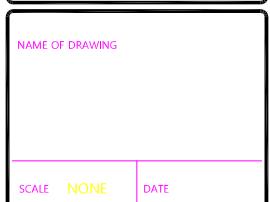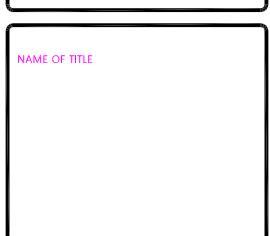

객석조명 DMX ADDRESS



NOTES

REVISION

DRAWN BY

MECH:

LIGHT:

SOUND:

ELEC:

CHECKED BY

DESIGNED BY

APPROVED BY

NAME OF TITLE

NAME OF DRAWING

SCALE : NONE DATE


DRAWING NO

SCALE : NONE

DATE

Sheet No

1. 객석등 회로는 가로 1줄씩 나뉘어 있습니다.
2. FOH통로는 101회로입니다.
3. 101회로 객석등은 관객 입장시 입장객 안전을 위해 꼭 켜져 있어야 합니다.
4. 작업등과 객석등은 별도 콘솔로도 조작이 가능합니다.

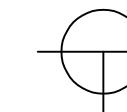

객석등 회로도

SCALE : NONE